
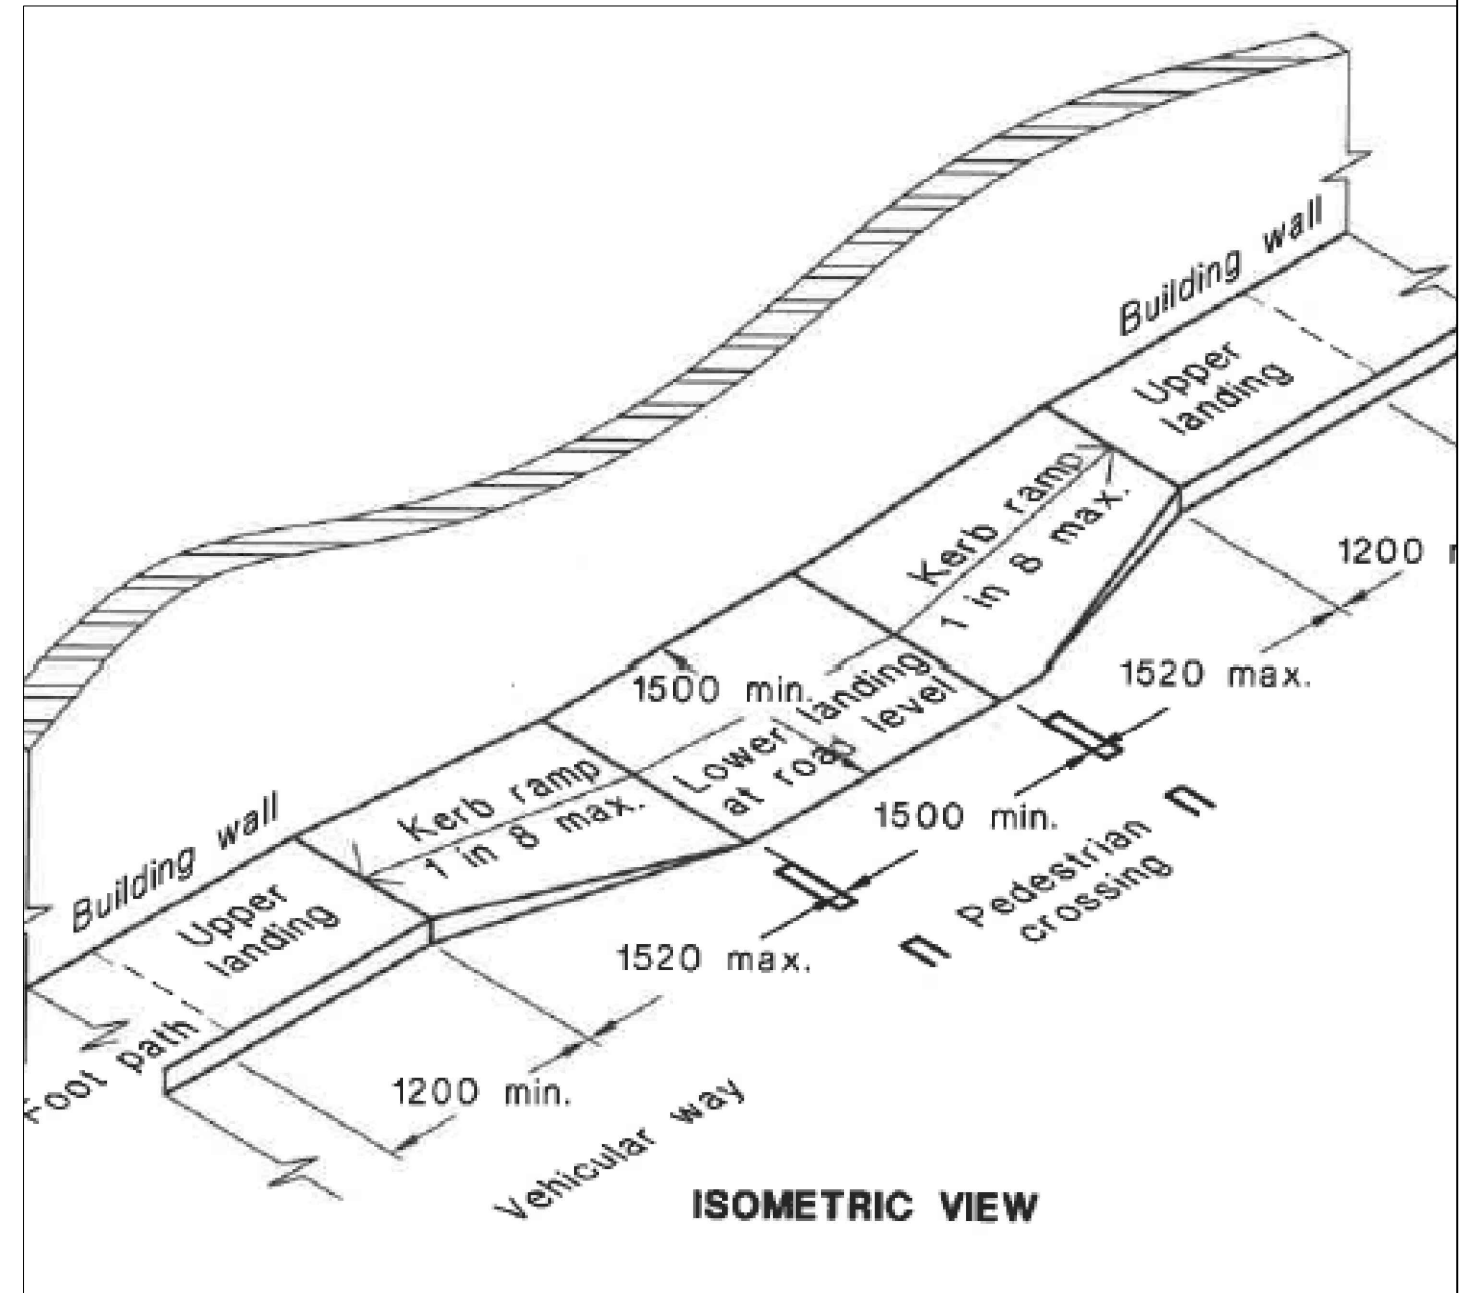


DISABLE CAR-PARK DETAIL

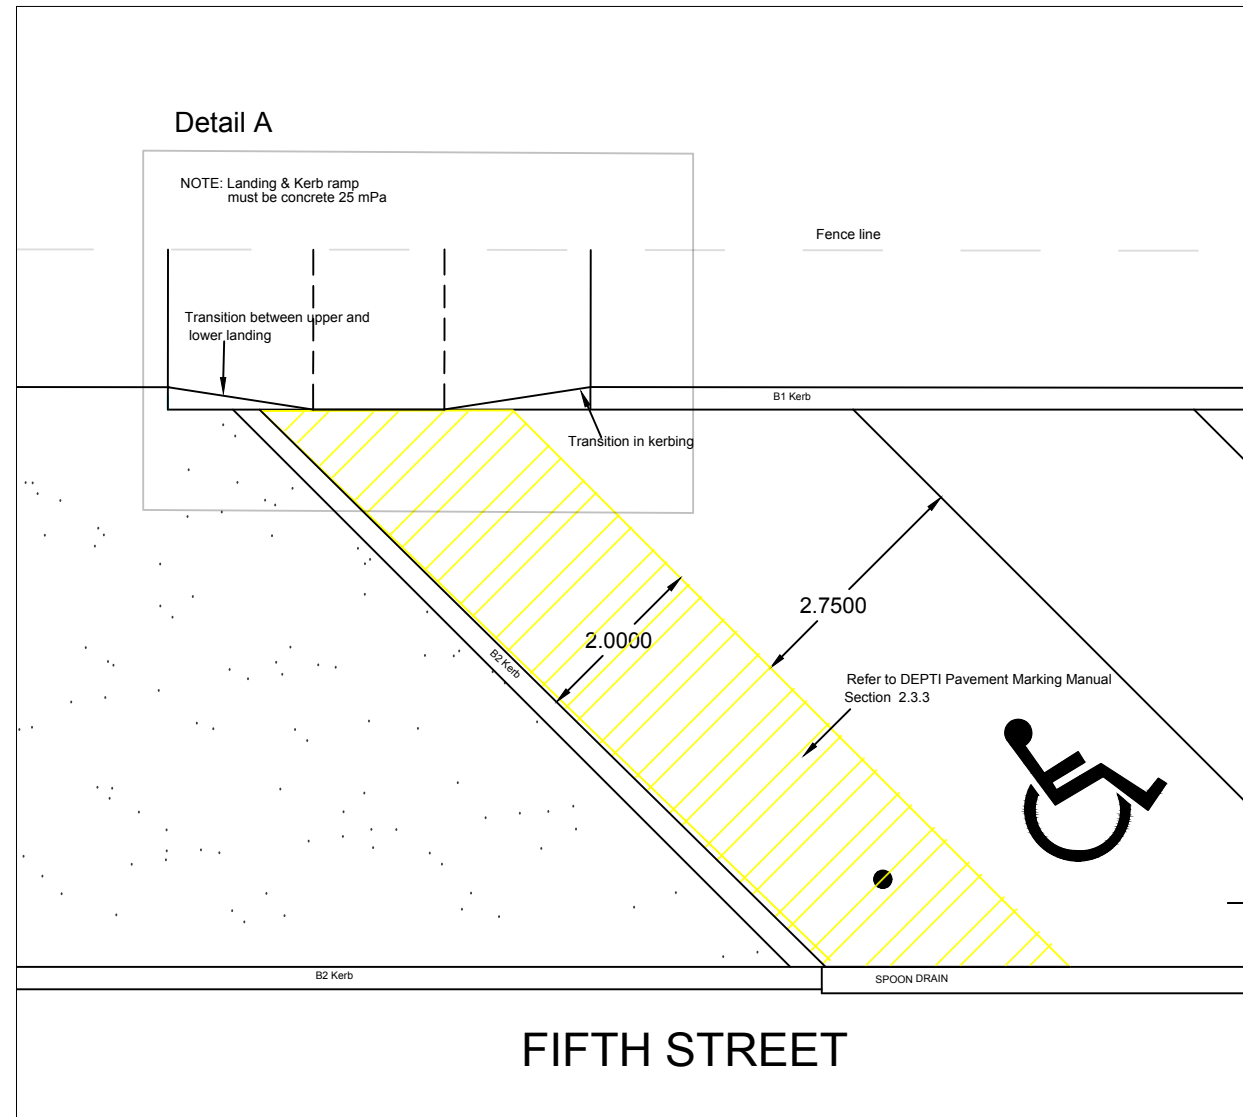

Detail A AS-1428.1-2009

Revision notes:		
Rev.	Date	Notes
0.1d	05/03/18	Original Draft

Drawn by:	JK
Reviewed by:	-

Project:	Community hub Millicent Disable Car park
Drawing Title:	Parking

Date:	22/11/18
Scale @ A3:	1:50
Sheet:	1 of 1



Wattle Range Council
Engineering Services Division
Ph: 08 8733 0901 Fax: 08 8733 4999
PO Box 27, Millicent, 5280
This drawing was created for the Wattle Range Council. The Council is not liable for any damages resulting from its use.